


27
31

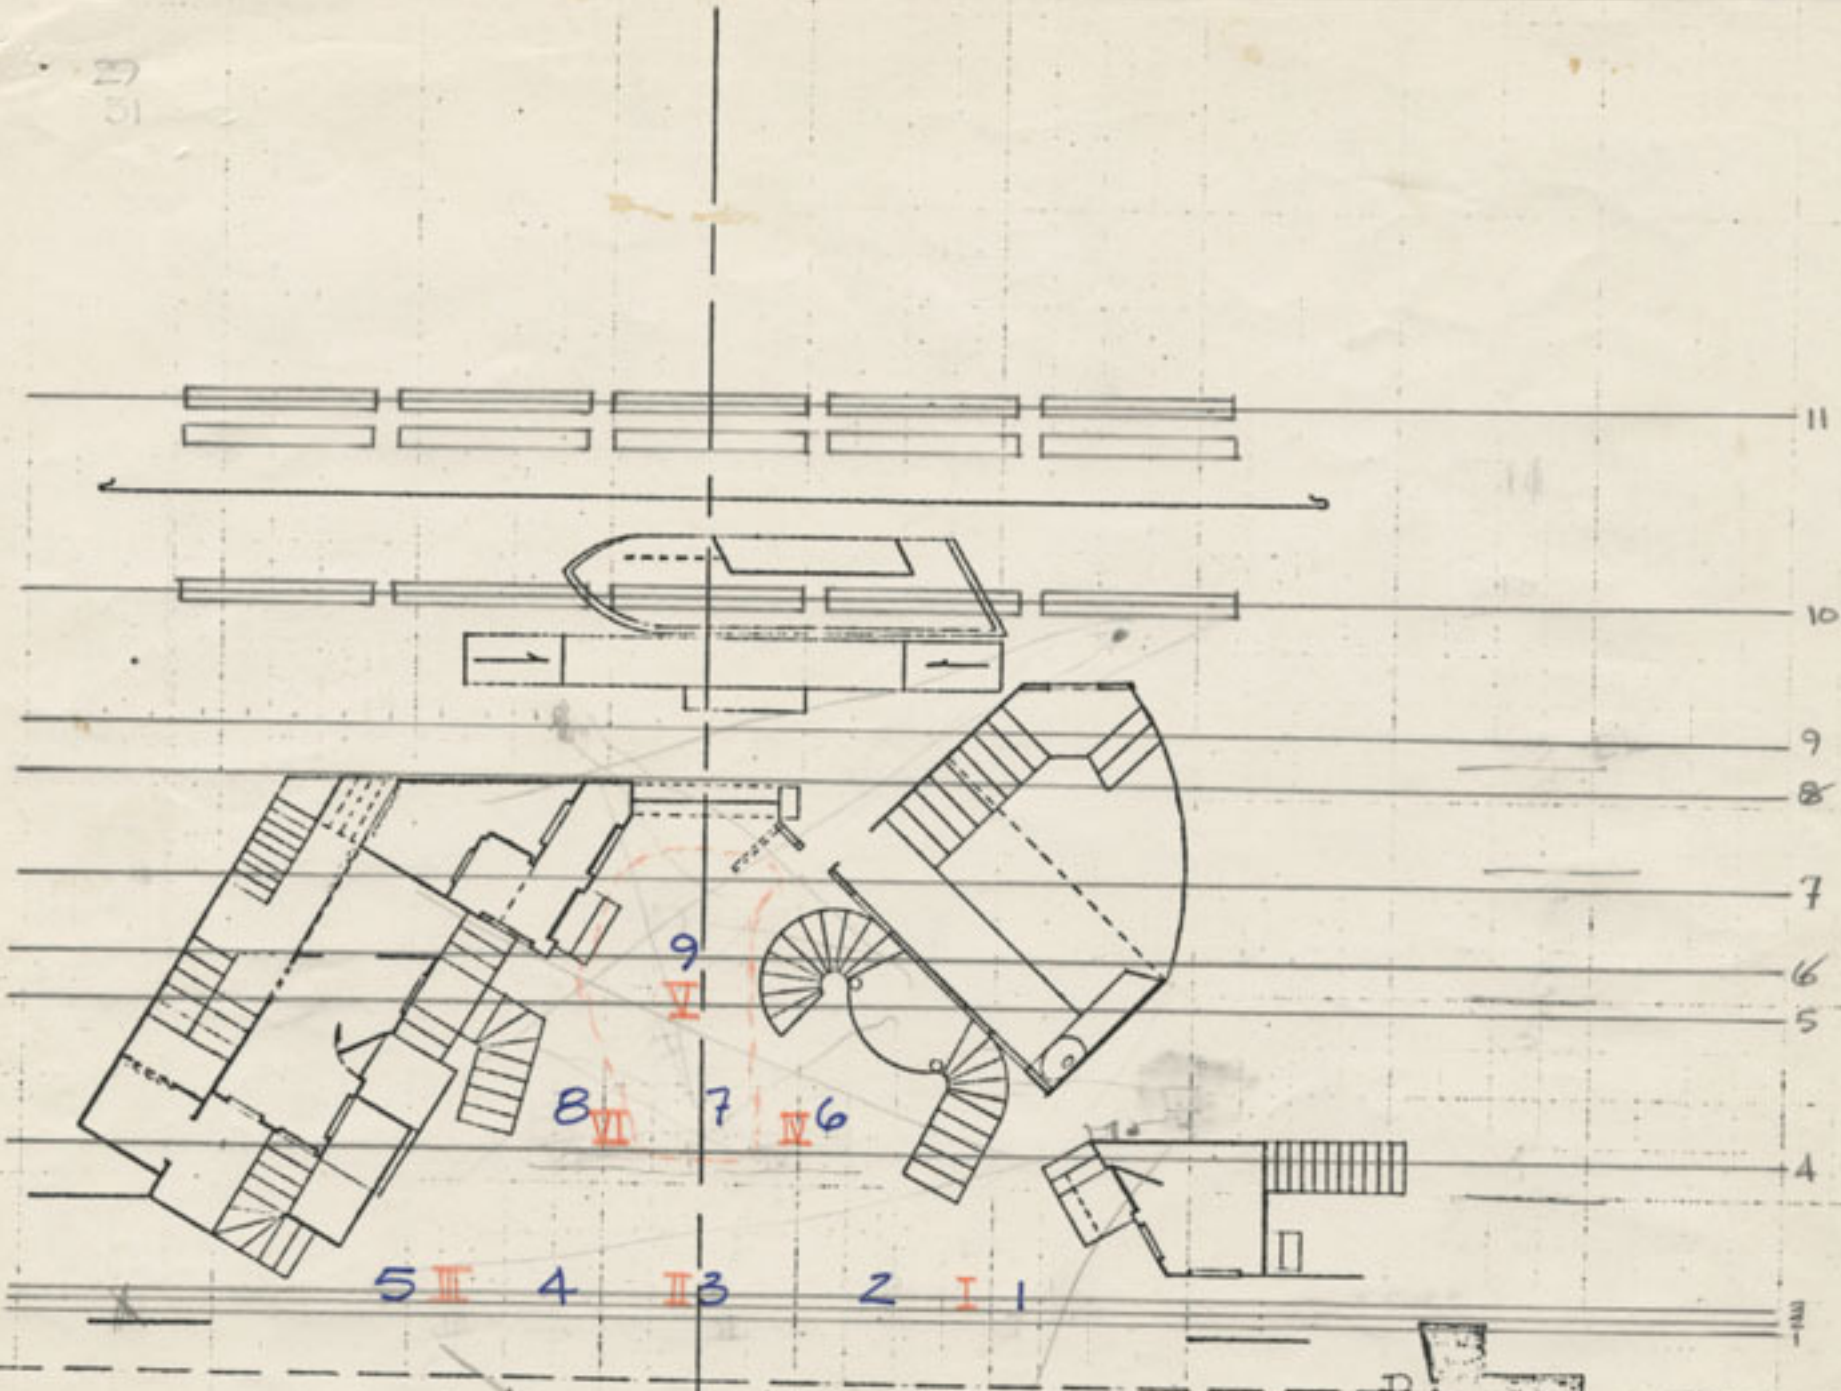

PORGY and BESS ①
CATFISH ROW
1/8" = 1'0"

Q *cherry*

CUE _____ PAGE _____ ON _____

DESCRIPTION _____


1	1	COVE AREA 1	13	256	CENTER POOL	49	51	BOX BOOM AMBER
2	2	COVE AREA 2	14	257	CROWN DEATH BK LT.	51	52	COVE AMBER
3	3	COVE AREA 3	14	258	CROWN DEATH BK LT.	32	53	L. TORM AMBER
4	4	COVE AREA 4		26	MASTER 261-268	33	54	R. TORM AMBER
5	5	COVE AREA 5	27	261	BOOGIE MAN	50	55	
61	6	AREA 1	28	262	CORONER BK LT.	52	56	TORM 76
62	7	AREA 2	12	263	LANTERN FRES.	79	57	GATE WARM
63	8	AREA 3	15	264	CROWN DEATH G.B.	80	58	GATE DK. AMBER
64	9	AREA 4	25	265	SERENA WINDOW	59	59	AMBER BK. LT. L.
65	10	AREA 5	25	266	SERENA WINDOW	60	60	AMBER BK. LT. R.
66	11	AREA 6	22	267	AFTERNOON SUN	36	61	BAY 1 WARM
67	12	AREA 7	22	268	AFTERNOON SUN	53	62	BAY 2 WARM
68	13	AREA 8	71	31	BOX BOOM 80	54	63	BUZZARD L.
69	14	AREA 9	73	32	COVE 80	85	64	BUZZARD R.
88	15	FRONT CYC 85	30	33	L. TORM 80	86	71	DILDEAUX CLARA SERENA MARIA
89	16	REAR CYC 80	31	34	R. TORM 80	17, 18, 19	72	DILDEAUX
90	17	CYC FOOTS 80	72	35	BOX BOOM 85	20, 21	73	PORGY'S HOUSE
91	18	FRONT CYC AMBER	74	36	TORM 85	75	74	SUMMERTIME
92	19	FRONT CYC 65	77	37	GATE COOL	76	RP	MORNING SUN
93	20	REAR CYC RED	78	38	GATE DK. BLUE	78	83	75 L. BEAM PROJ.
94	21	REAR CYC 76	81	39	BLUE BK. LT.	37	39	RP FRONT PROJ.
95	22	CYC FOOTS AMBER	82	40		38	84	76 R. BEAM PROJ.
96	23	CYC FOOTS 65	57	41	SERENA WARM	40	40	RP CYC PROJ.
8+9	24	SCRIM WASH	55	RP	BAY 3 WARM	40	HOT 1	SHUTTER LIGHTNING
	25	MASTER 251-258	58	42	SERENA COOL	70	HOT 2	GLASS GOBO LIGHTNING
10	251	MARIA + PIANO	56	RP	BAY 4 WARM	87	HOT 3	CYC LIGHTNING
10	252	MARIA + PIANO	43, 44	43	BAYS 1+2 COOL	29	HOT 4	MOTORS + FANS
11	253	CRAP GAME	45, 46	44	BAYS 3+4 COOL	ND1	HOT 5	STEP RUNNING LTS.
11	254	CRAP GAME	47			ND3	HOT 6	WORK LTS.
13	255	CENTER POOL	48			ND2		

"PORGY + BESS"
 FLOOR PLOT
 1/8" = 1'-0"

DILDEAUX (ALL BUT PORGY'S ROOM)
 DIM 35 CIR 516, 515, 600, 598,
 597, 551, 560, 559,
 563, 556, 558, 553

PORGY'S DILDEAUX #35, 23
 DIM 161 CIR 562, 561

PORGY'S WINDOW DILDEAUX #21, 22
 DIM 161 CIR 557

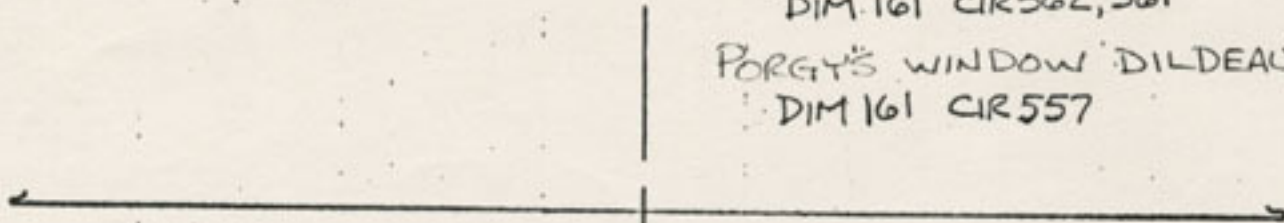

B.P. - U.R. HOUSE - 3RD FLOOR
 DOORS #46, 47
 DIM 183 CIR 552

B.P. - U.L. HOUSE - 3RD FLOOR
 WINDOW DIM 177 CIR 596
 #44, 45

6x9 - COR. SPEC.
 DIM 184 CIR 444

B.P. - D.R. HOUSE
 4TH FLOOR #51
 DIM 187 CIR 555

SERENAS 3RD FLOOR - 3" FRES.
 #1, 2, 3 DIM 153 CIR 601


B.P. - S.R.
 RETURN UNIT
 5TH FLOOR #51
 DIM 188 CIR 550

B.P. - D.R. HOUSE
 3RD FLOOR WINDOW
 DIM 185 CIR 549
 #48, 49

#42, 43
 B.P. - D.L. HOUSE - 2ND FLOOR
 DIM 175 CIR 513

PORGY'S 3" FRES.
 DIM 161 CIR 554

#4
 B.P. - D.L. HOUSE
 1ST FLOOR WINDOW
 DIM 174 CIR 514

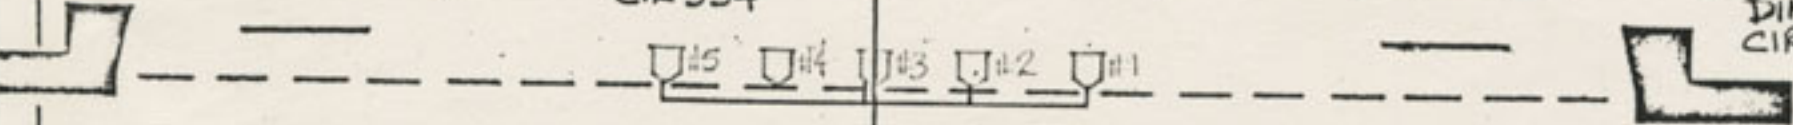

APRON 3" FRES
 #1, 2, 3, 5 DIM 152 CIR 805
 #4 DIM 153 CIR 806